




SECTION THRU CORRIDOR TO EXIT
1/4" = 1'-0"

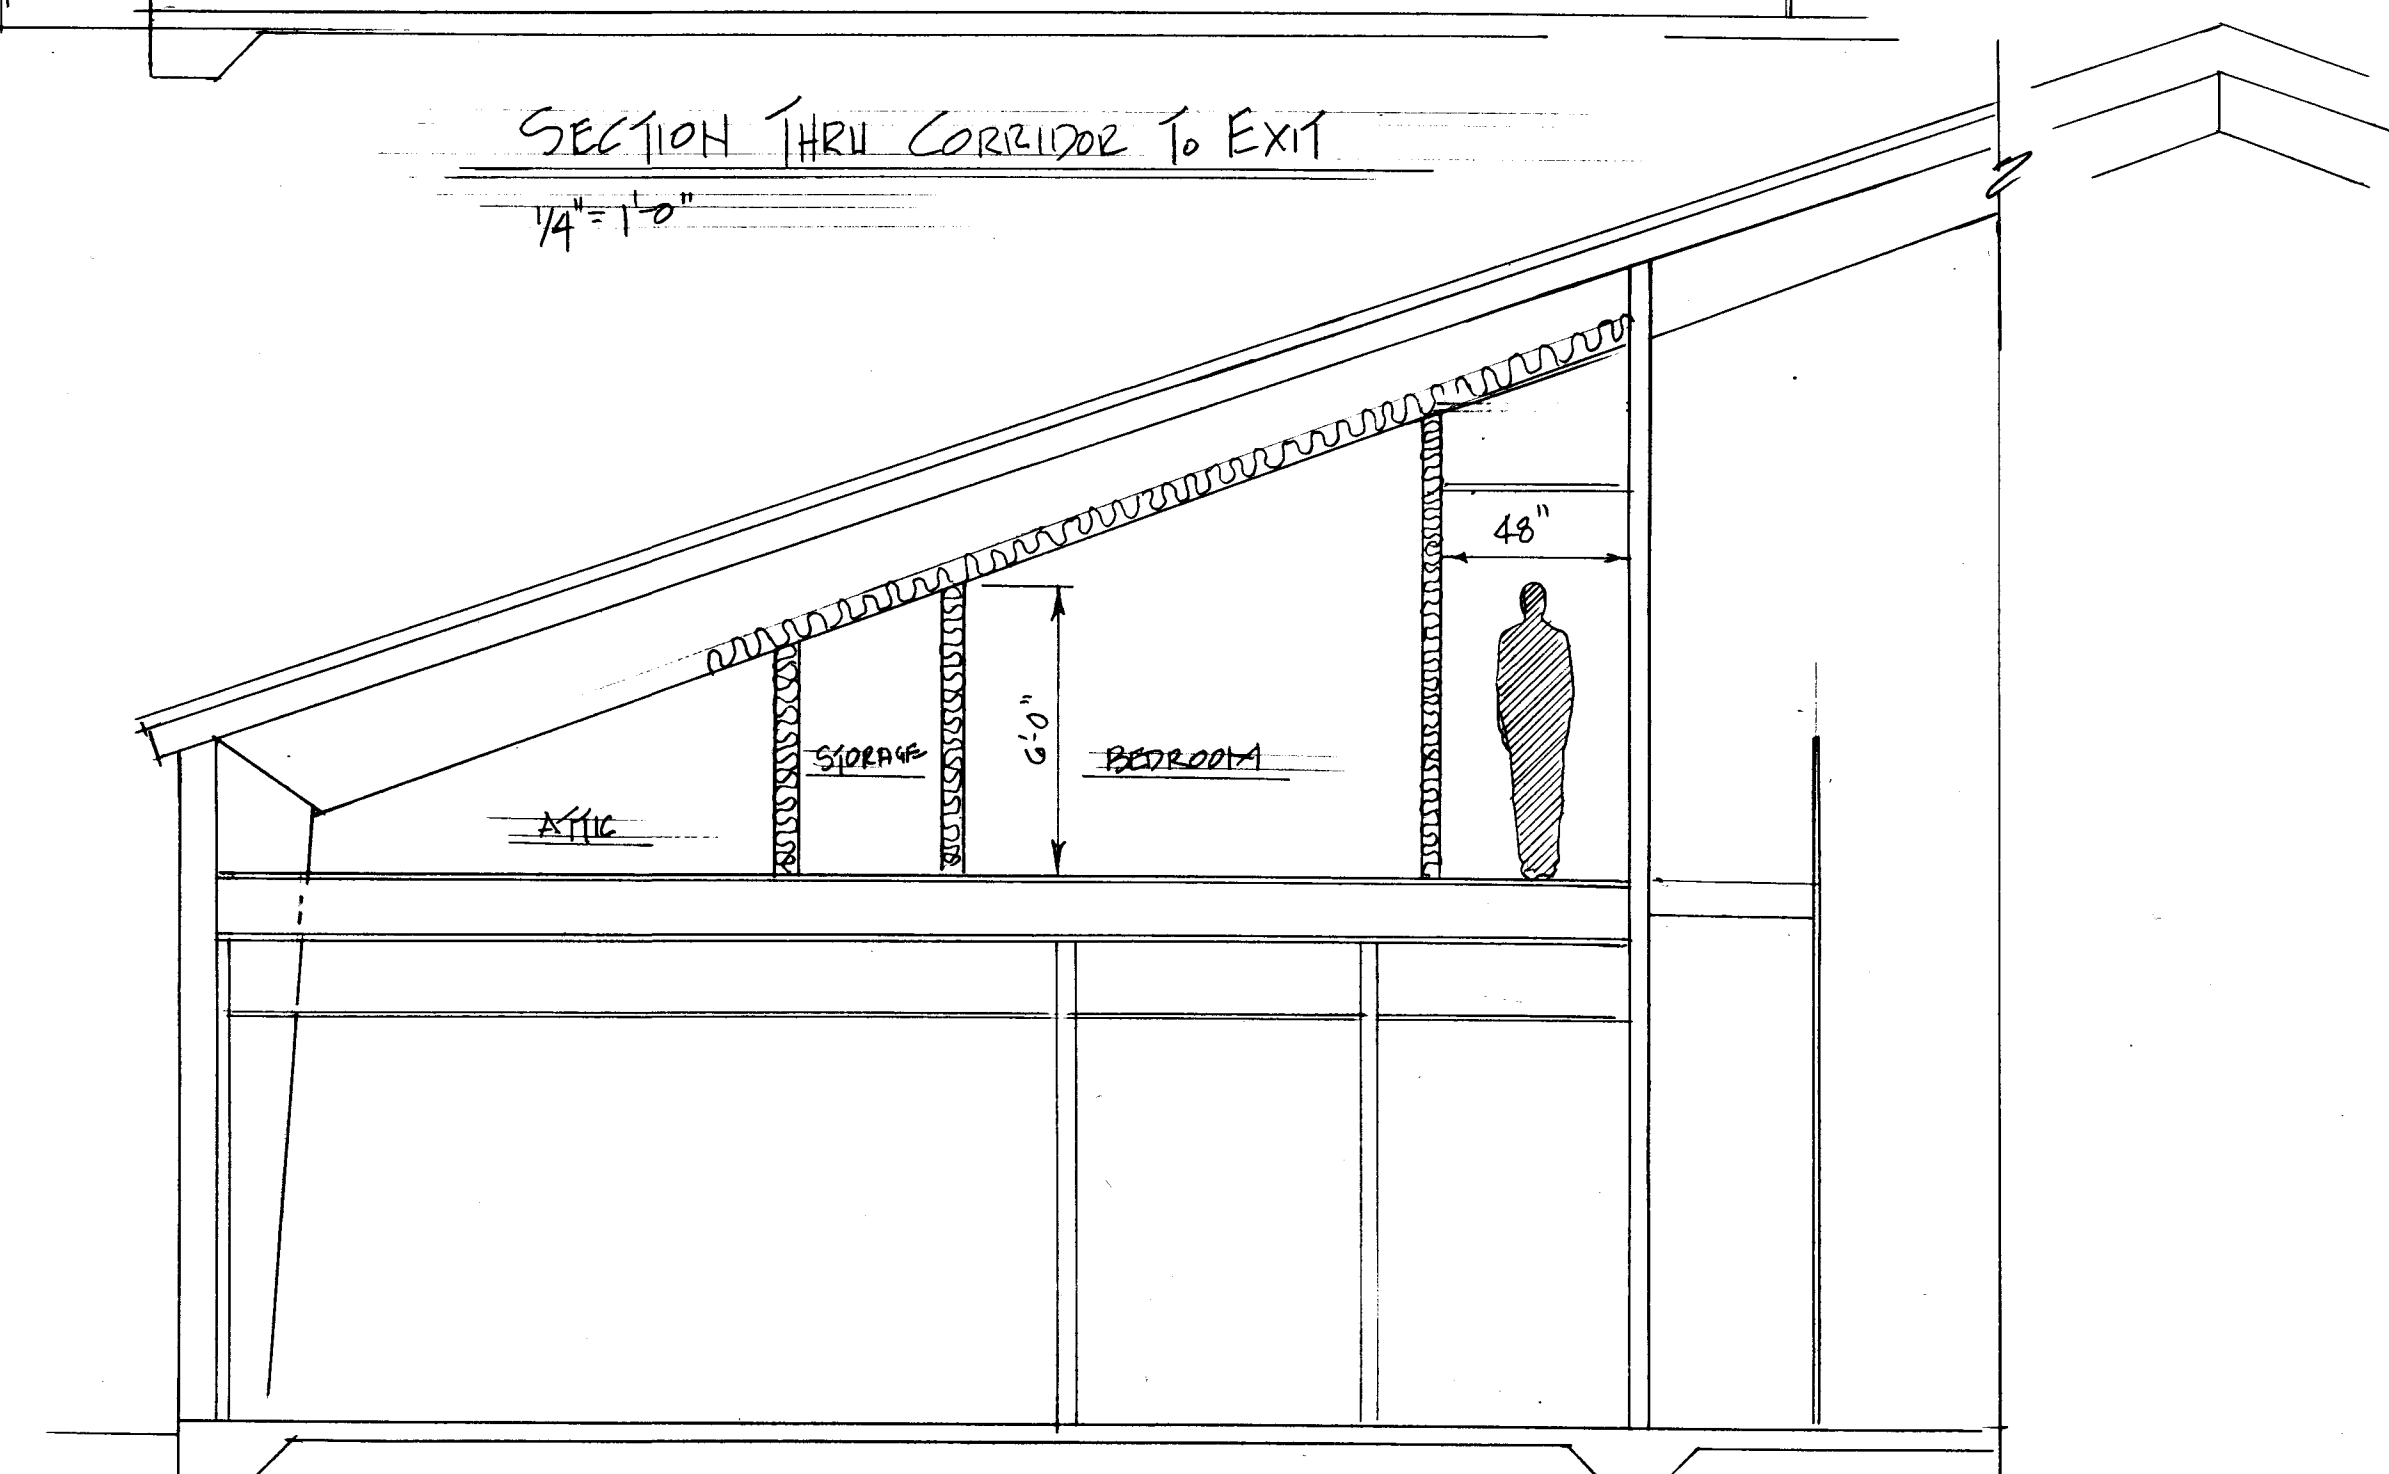


SECTION THRU SECOND FLOOR
1/4" = 1'-0"

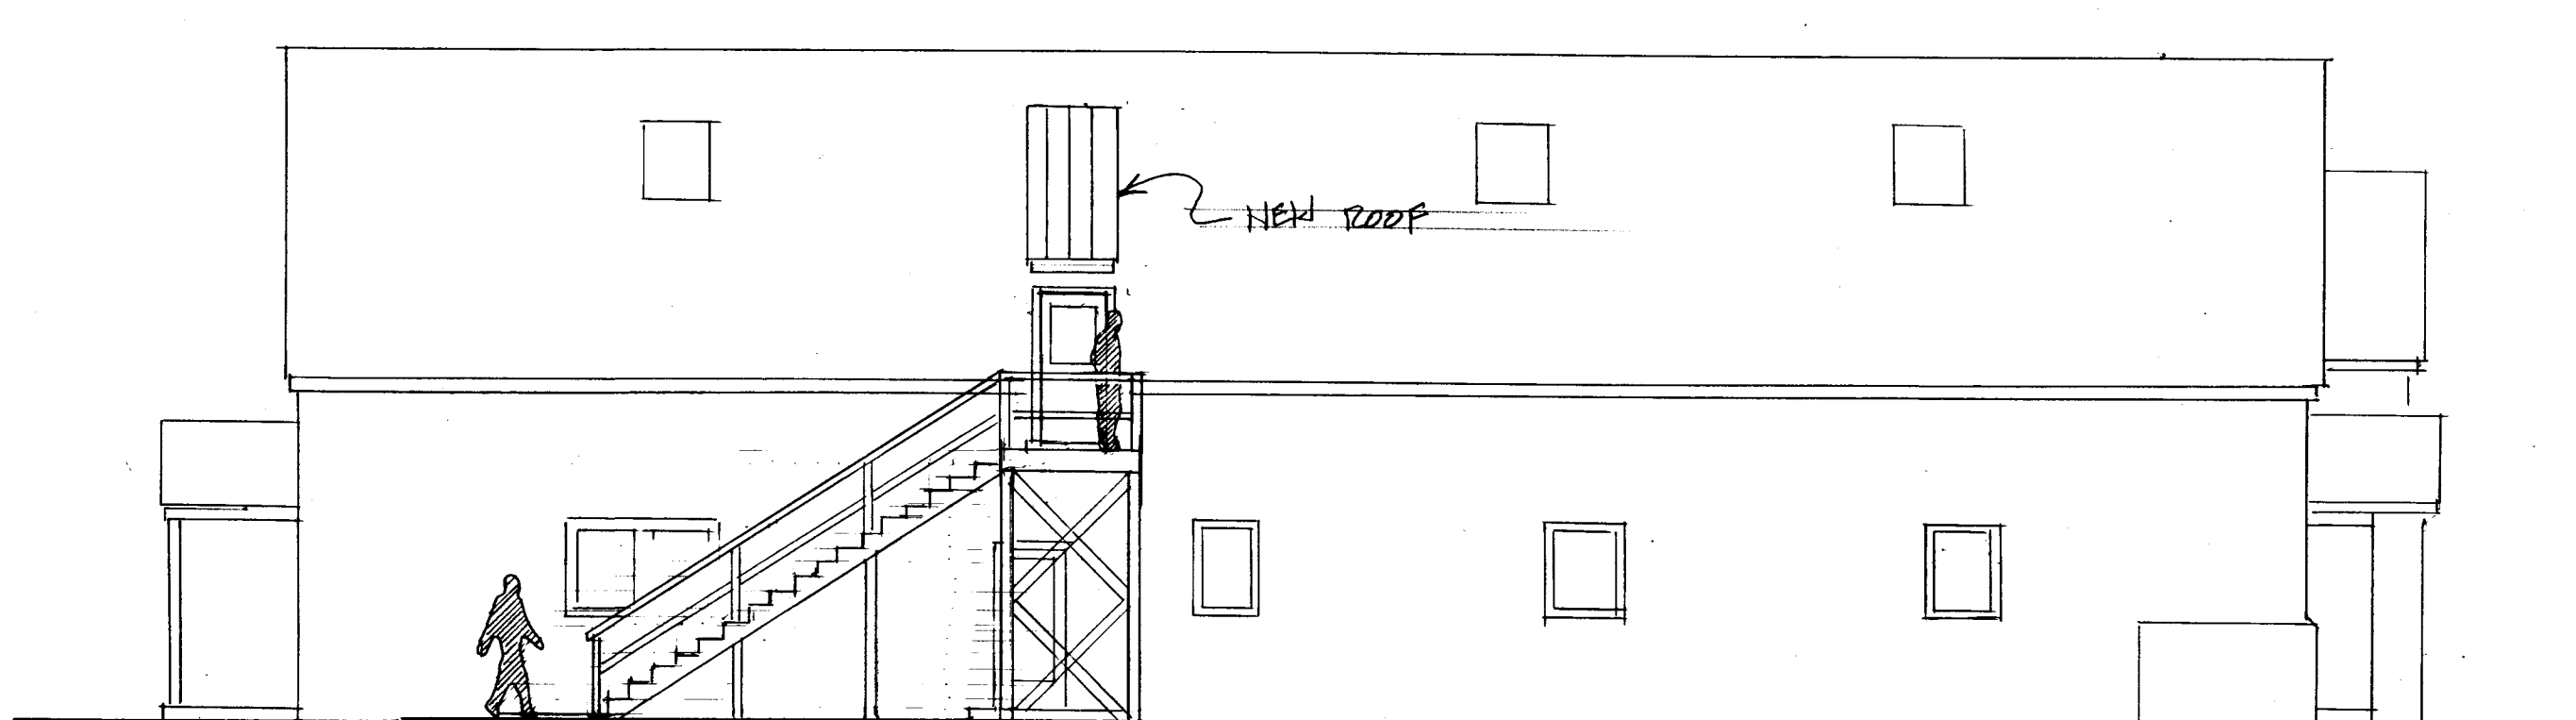

SIDE ELEVATION
1/8" = 1'-0"

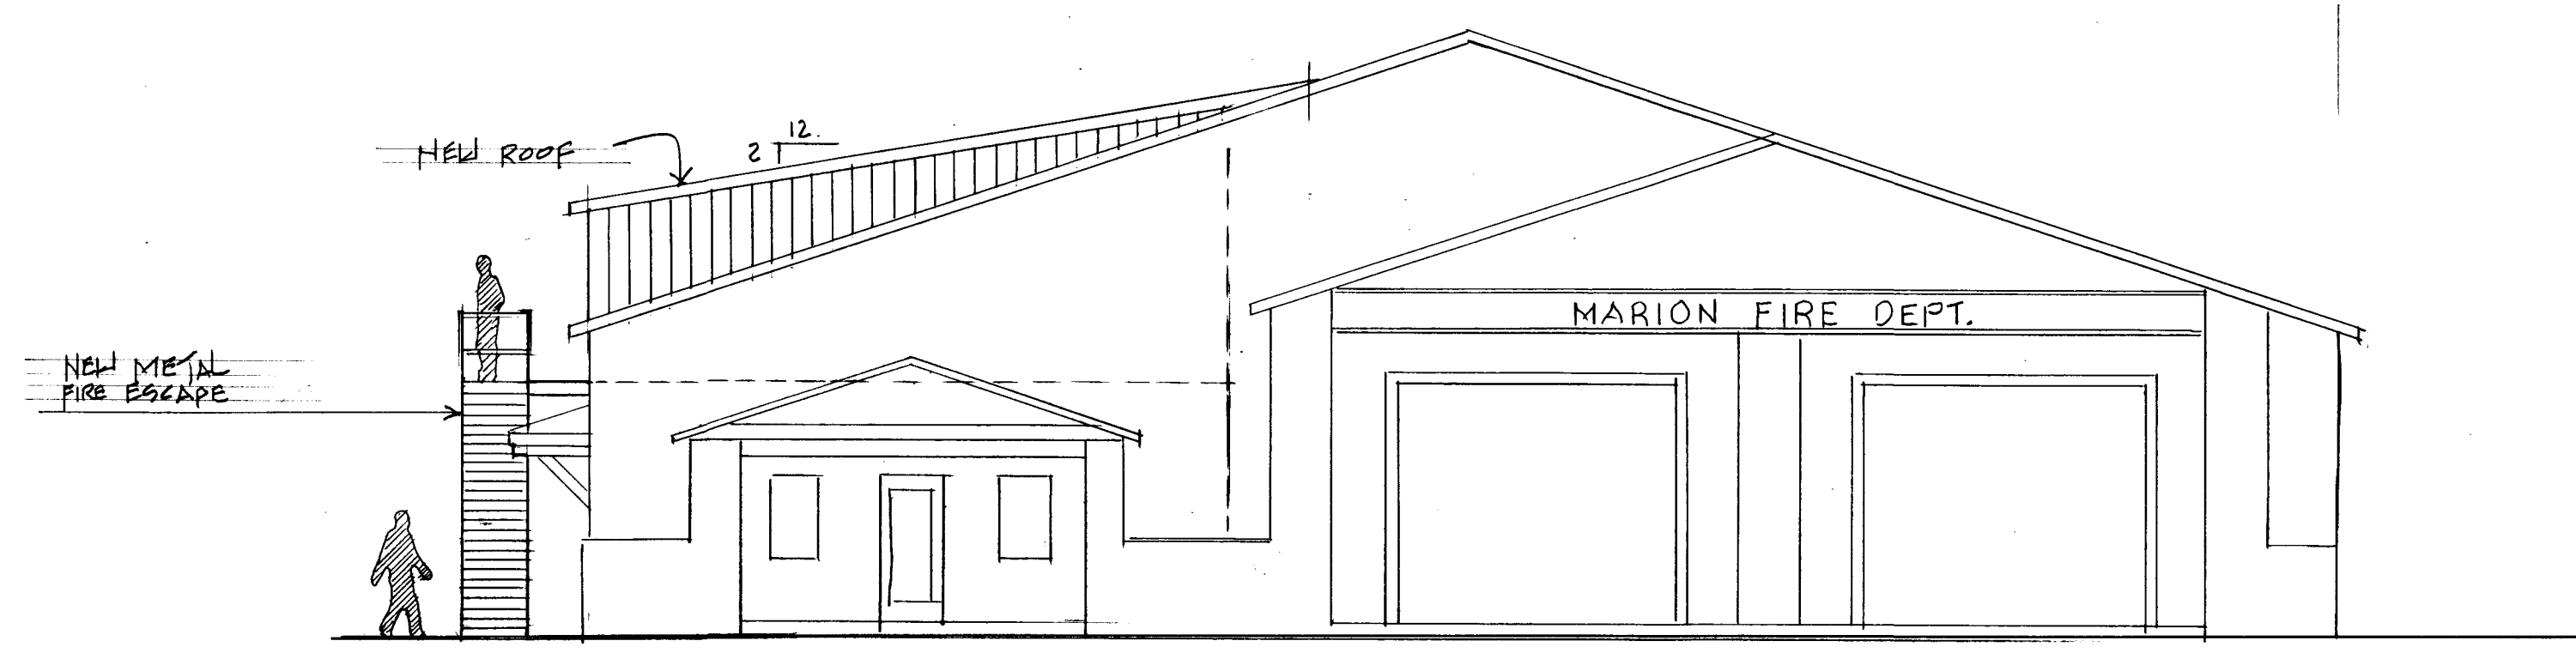

FRONT ELEVATION
1/8" = 1'-0"

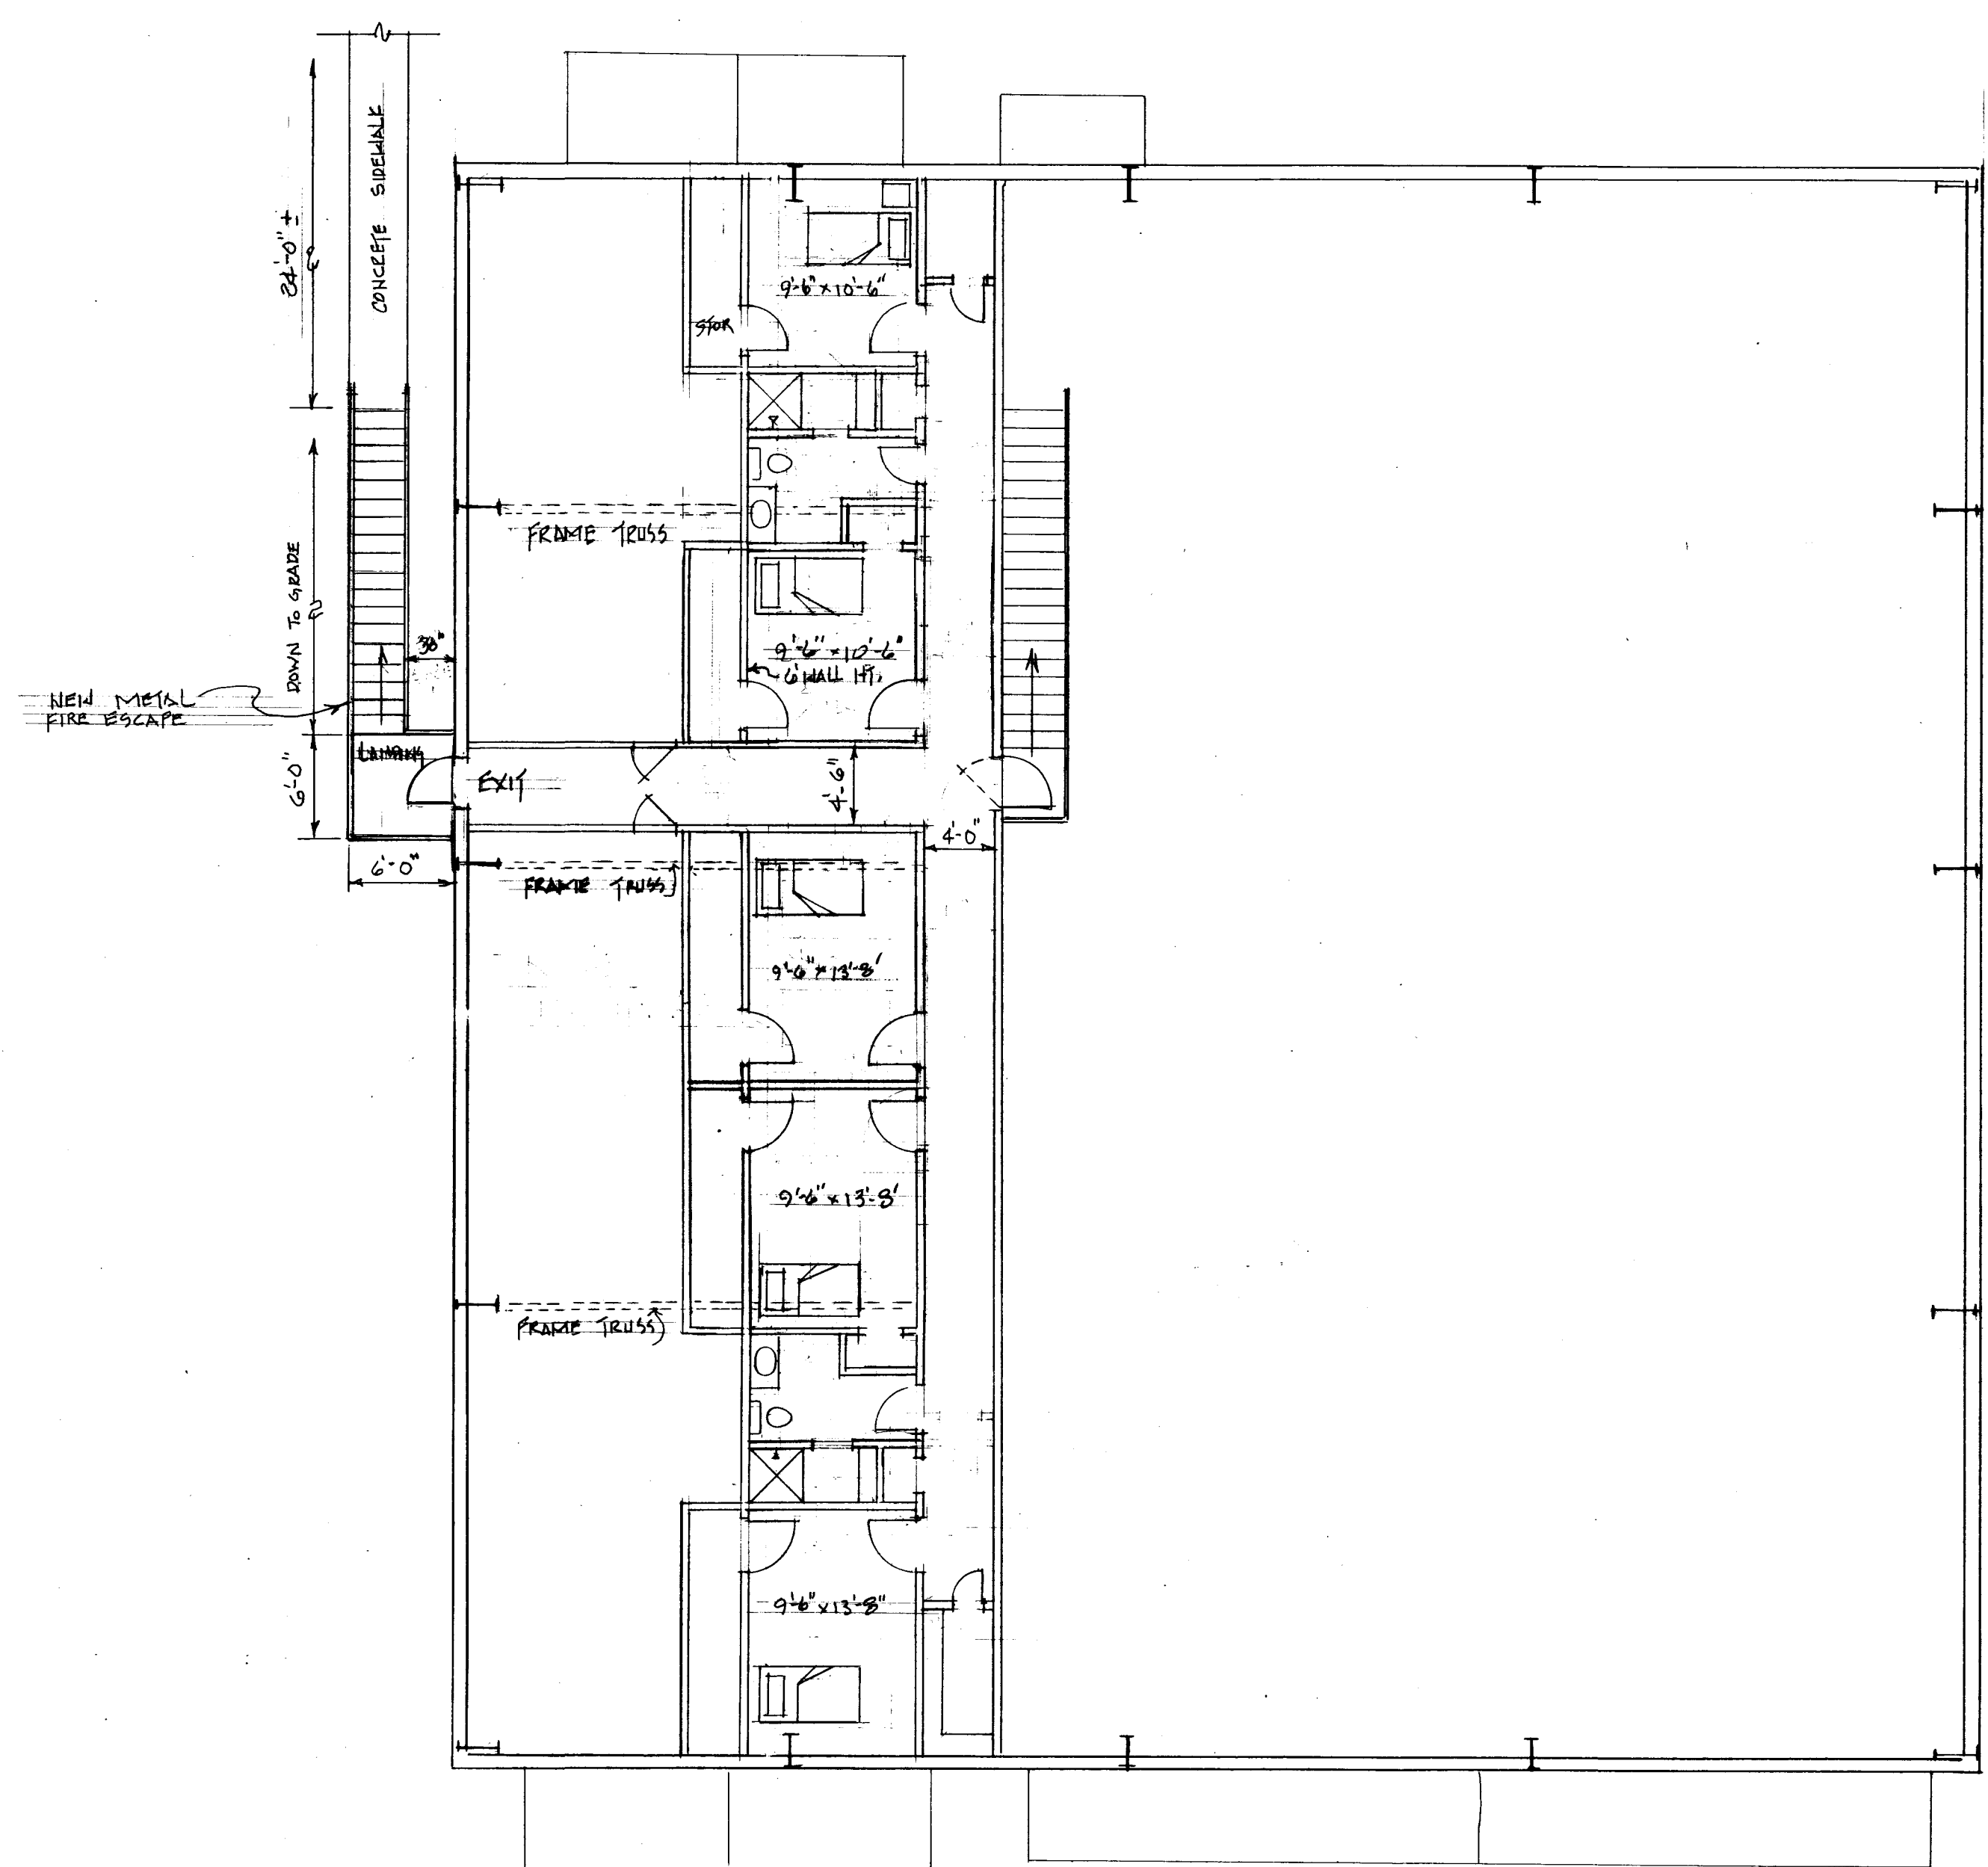

FLOOR PLAN SECOND FLOOR
1/8" = 1'-0" 2,592 SQ. FT.

NOTE: REVISED: NOV. 18, 2024

BOYKIN & MUNNERYLN - ARCHITECTS & ASSOCIATES
 JOSEPH C. MUNNERYLN, AIA, NCARB
 HENRY D. BOYKIN, AIA, EMERTUS
 1305 MONUMENT SQUARE
 CAMDEN, SOUTH CAROLINA 29020
 PH: 803-432-3333
 EMAIL: info@boykinmunneryln.com

Upstairs Bedrooms / Restrooms for
 MARION FIRE DEPARTMENT
 Marion, SC
 Project No. 1196-24

DRAWN BY: [blank]
 DATE: [blank]
 REVISIONS: [blank]

SHEET TITLE
 SHEET NO. 1